

REVIEW:	
CHECKED BY:	INITIALS
PROJECT MANAGER	
ARCHITECT	
OWNER	

**VINEYARD HAVEN PUBLIC LIBRARY**  
 200 MAIN ST., VINEYARD HAVEN, MA 02568

CONTRACTOR:

ENGINEER:

REVISIONS:

NO.	SET	DATE

CURRENT ISSUE:


SET	DATE
SCHEMATIC DESIGN	09.05.19

SCALE:

DRAWING TITLE:

LOWER FLOOR PLAN


**A1.00**

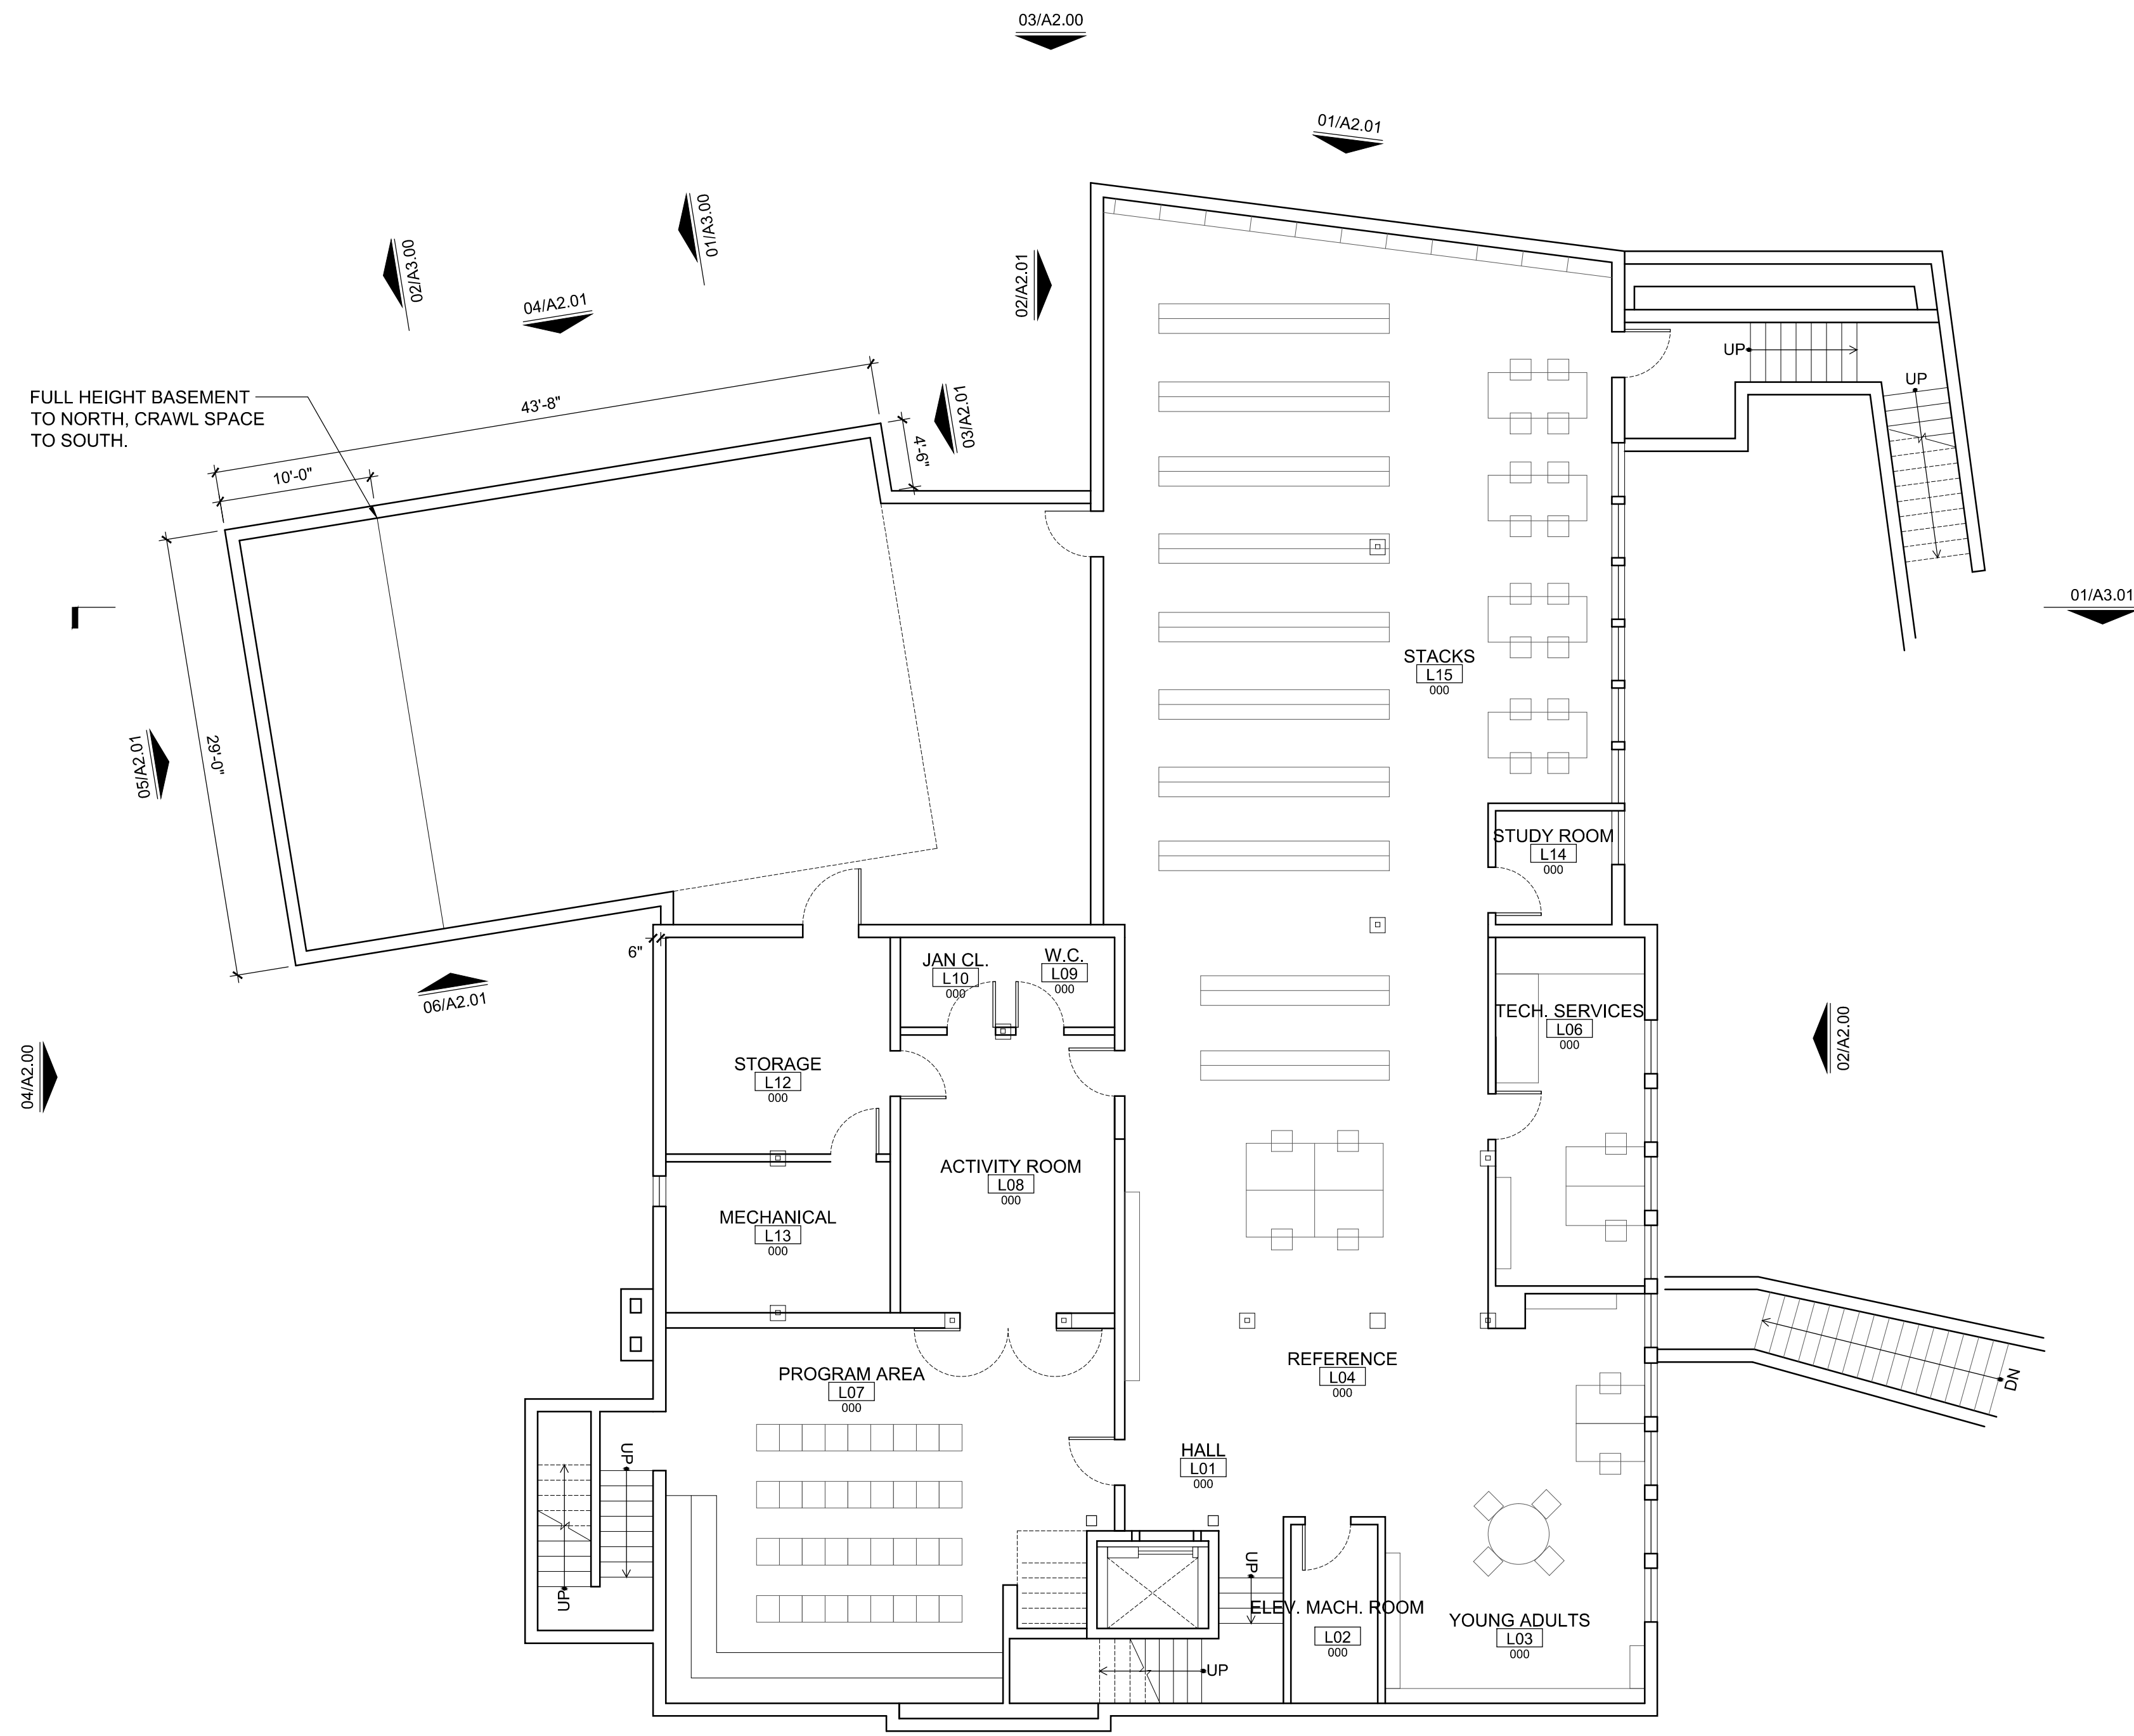

**01 LOWER FLOOR PLAN**  
 SCALE: 1/8"=1'-0"  
 0' 2' 4' 8' 16'

01/A2.00

REVIEW:	
CHECKED BY:	INITIALS
PROJECT MANAGER	
ARCHITECT	
OWNER	

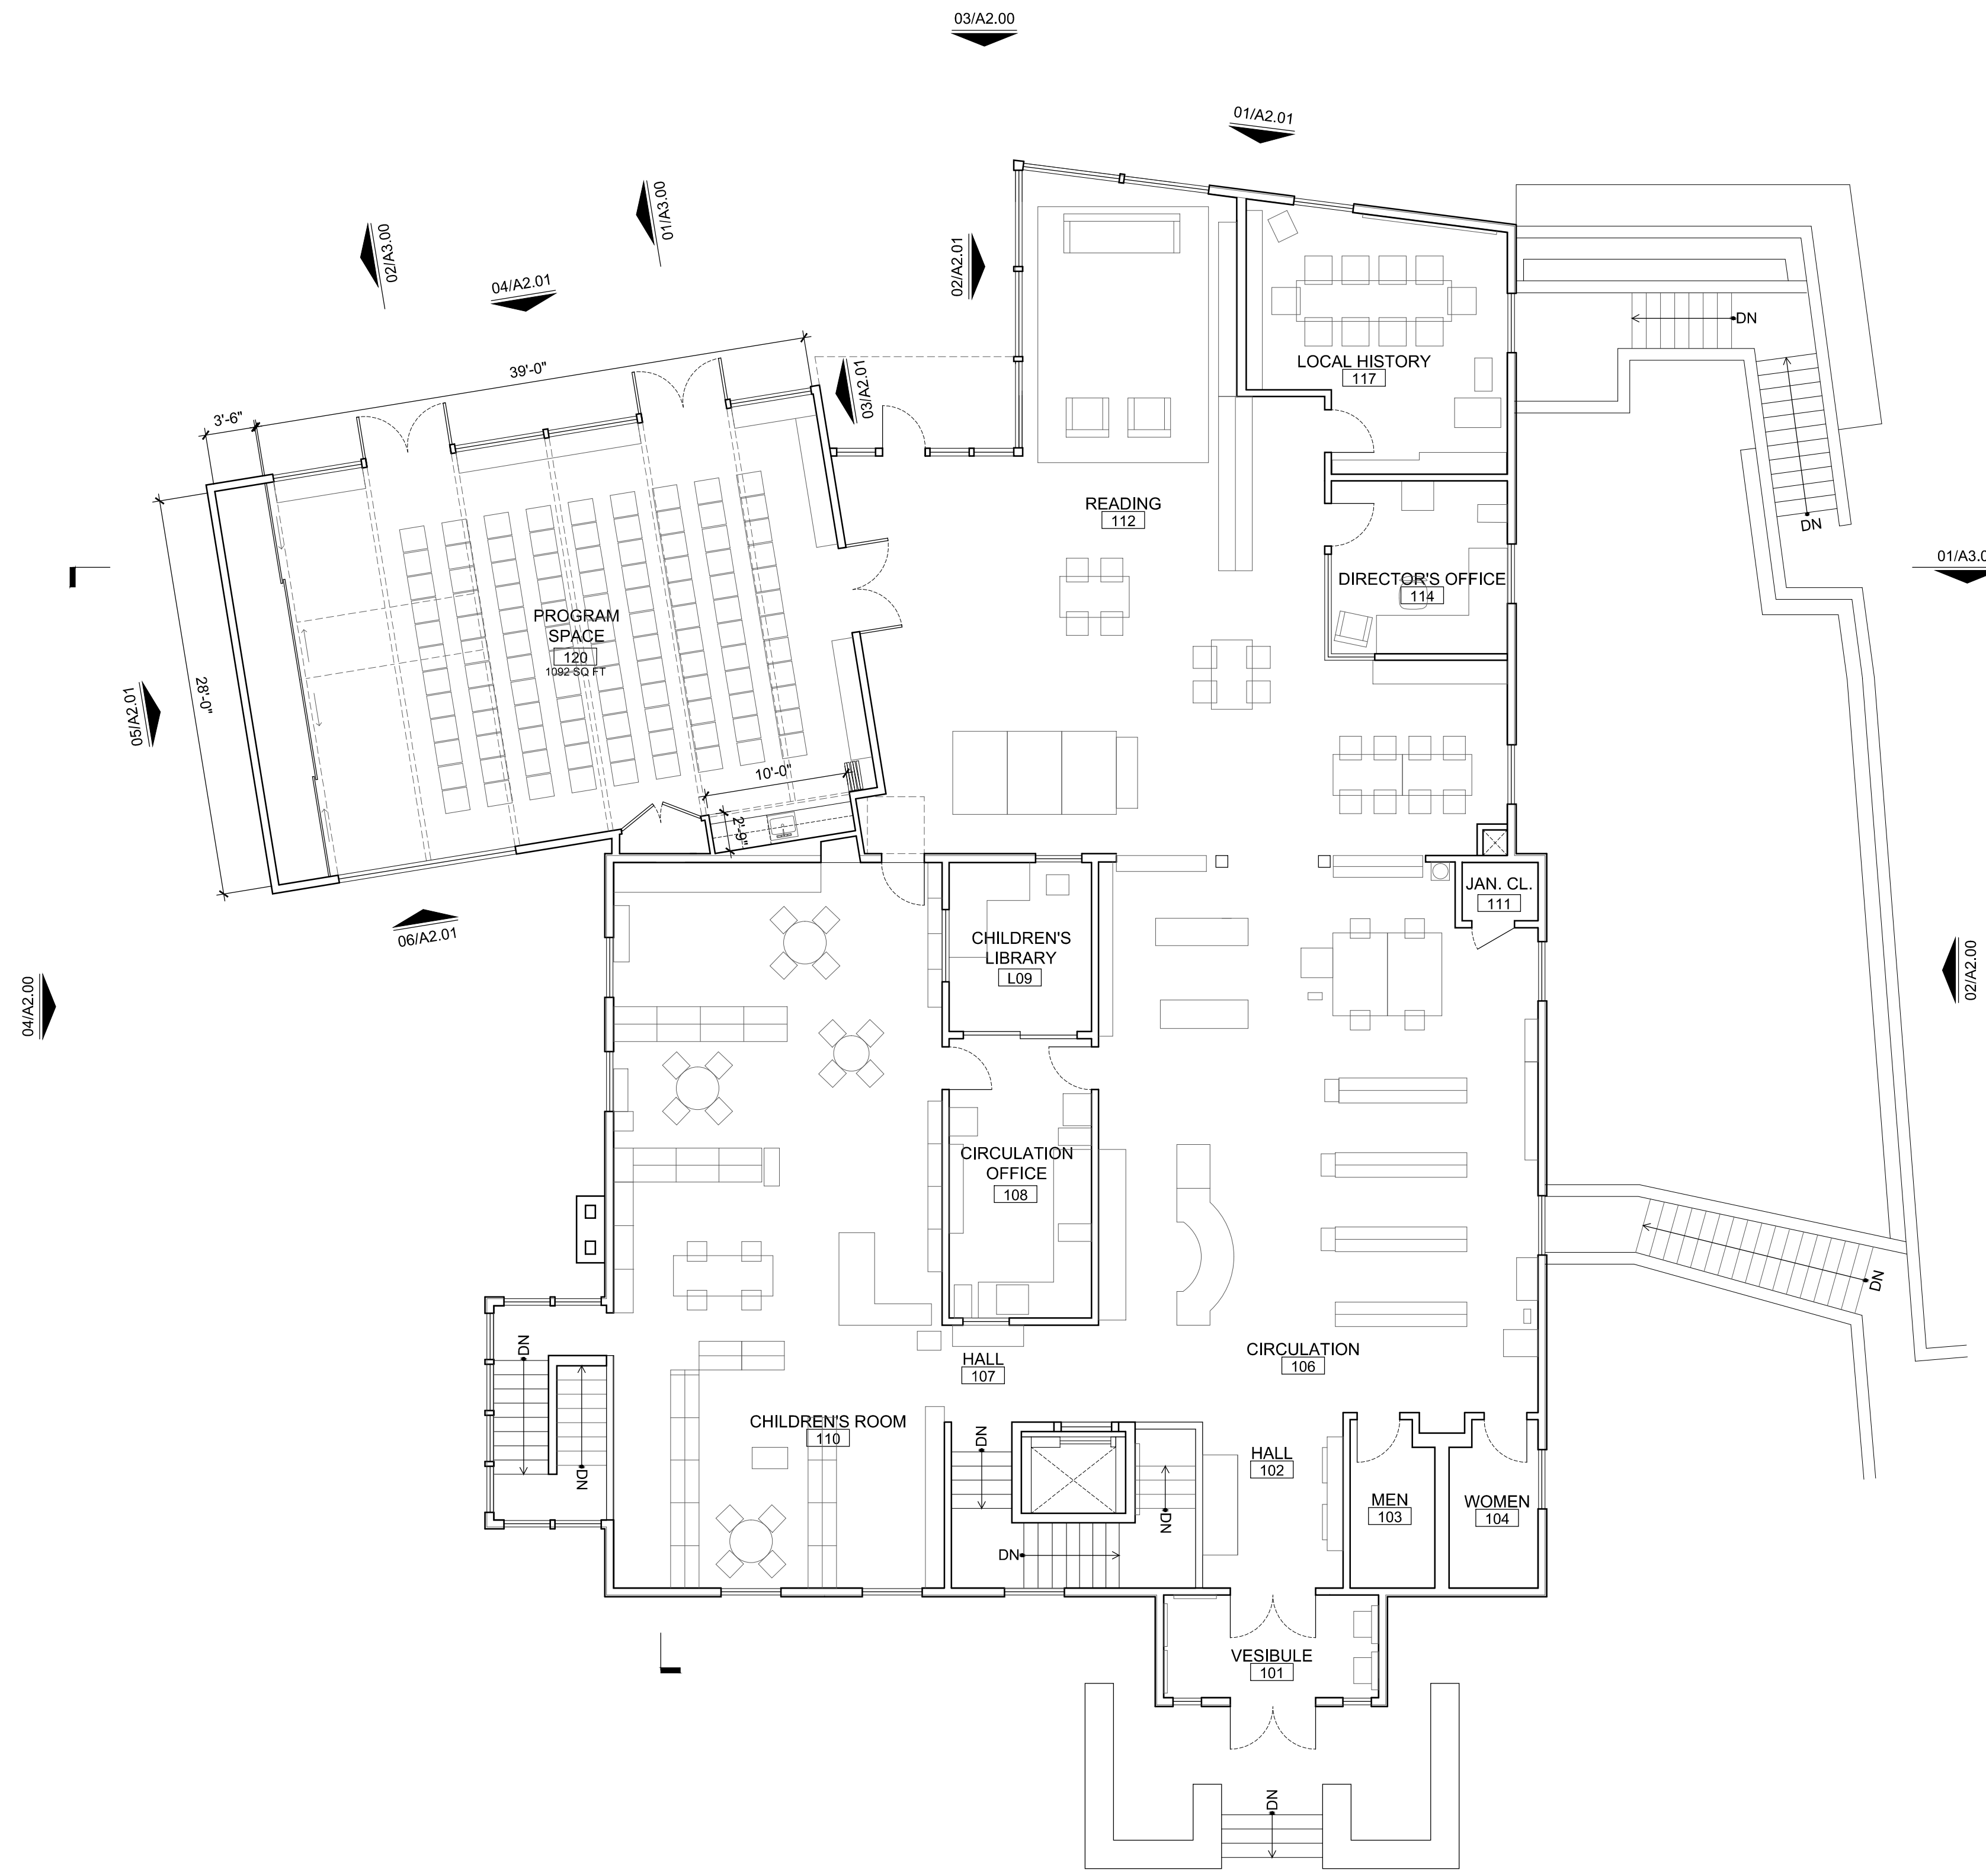

**02** GROUND FLOOR PLAN  
SCALE: 1/8"=1'-0"

01/A2.00

**VINEYARD HAVEN PUBLIC LIBRARY**  
200 MAIN ST., VINEYARD HAVEN, MA 02568

CONTRACTOR:

ENGINEER:

REVISIONS:		
NO.	SET	DATE

CURRENT ISSUE:

SET	DATE
SCHEMATIC DESIGN	09.05.19

SCALE:

DRAWING TITLE:

GROUND FLOOR PLAN

**A1.01**

MARYANN THOMPSON ARCHITECTS


741 MOUNT AUBURN ST  
WATERTOWN MA 02472

T. 617.744.5187  
F. 617.491.3844

© MARYANN THOMPSON ARCHITECTS



REVIEW:

CHECKED BY:	INITIALS
PROJECT MANAGER	
ARCHITECT	
OWNER	

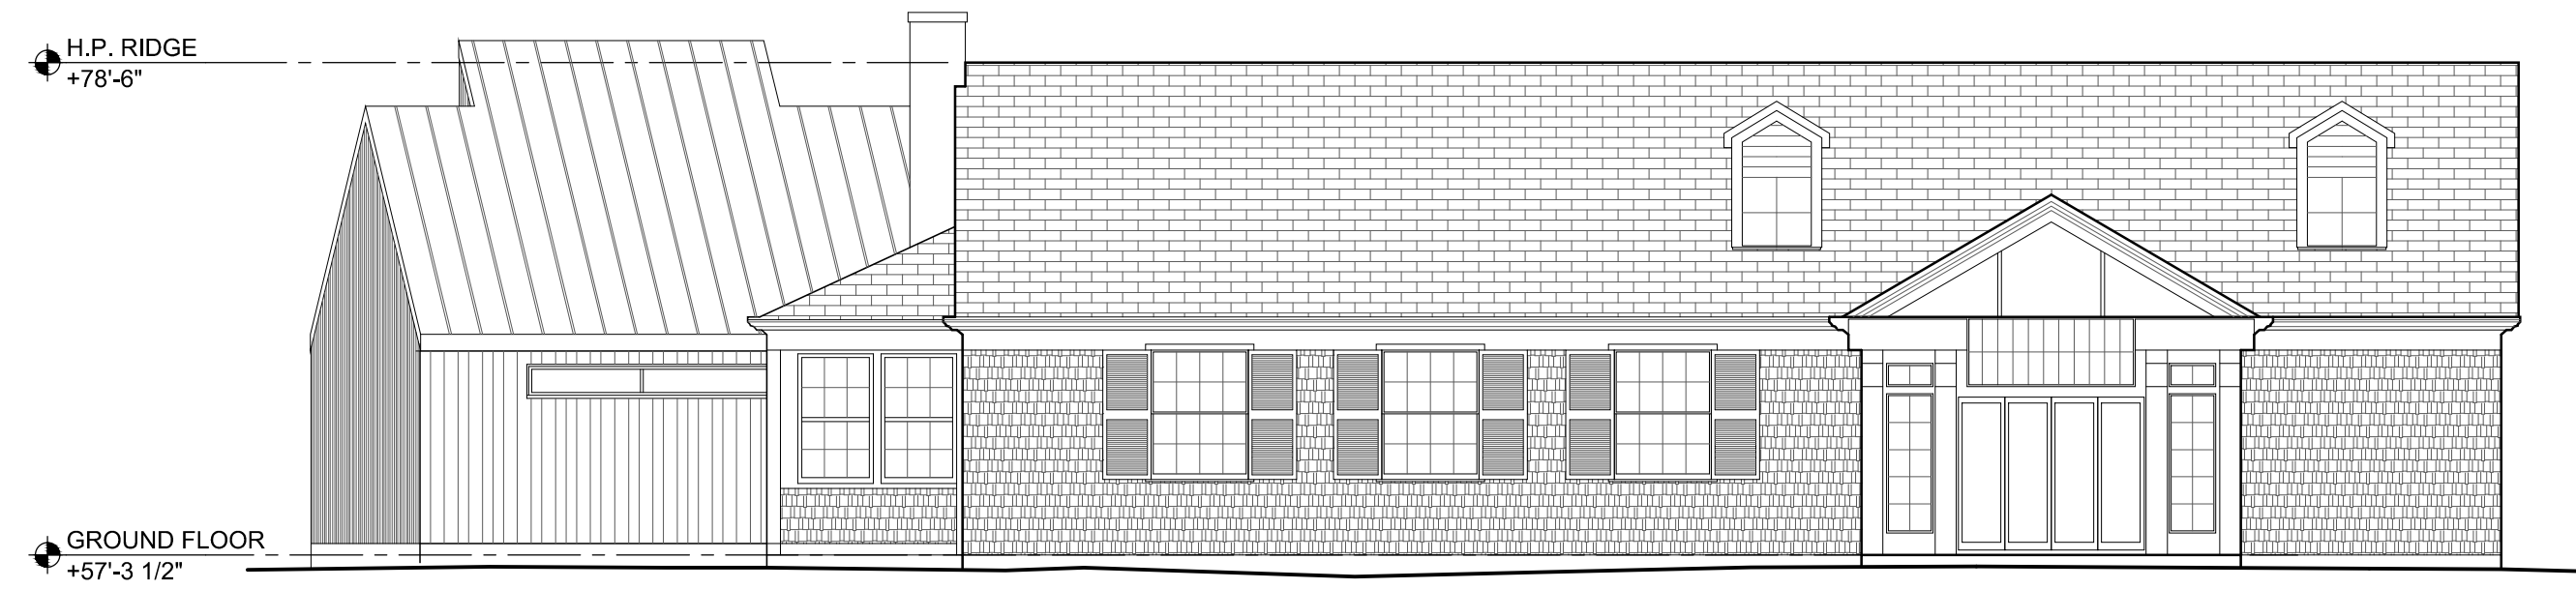



01 EAST ELEVATION

SCALE: 1/8"=1'-0"

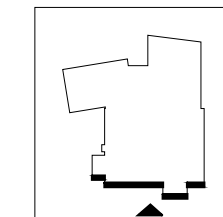 




02 NORTH ELEVATION

SCALE: 1/8"=1'-0"

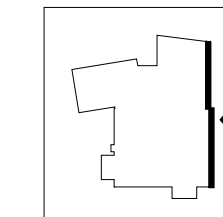 



03 WEST ELEVATION

SCALE: 1/8"=1'-0"

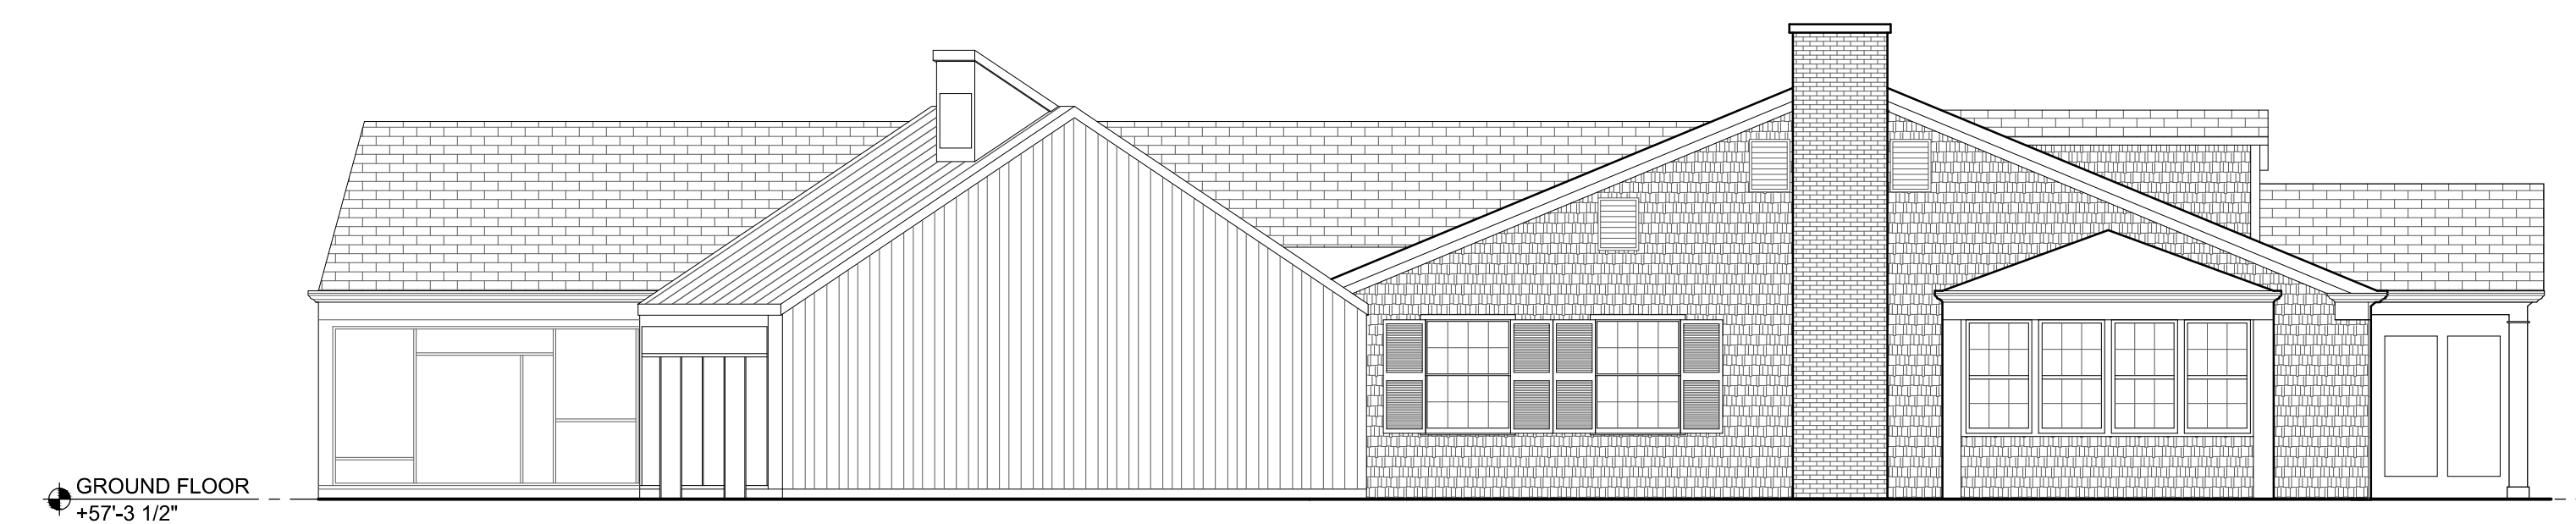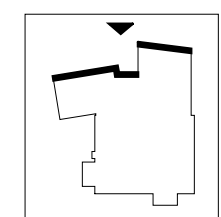 

04 SOUTH ELEVATION

SCALE: 1/8"=1'-0"

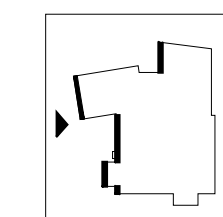 

VINEYARD HAVEN PUBLIC LIBRARY  
200 MAIN ST., VINEYARD HAVEN, MA 02568

CONTRACTOR:

ENGINEER:

REVISIONS:

NO.	SET	DATE

CURRENT ISSUE:

SET DATE

SCHEMATIC DESIGN 09.05.19

SCALE:

DRAWING TITLE:

EXTERIOR ELEVATIONS

A2.00

MARYANN THOMPSON ARCHITECTS


741 MOUNT AUBURN ST  
WATERTOWN MA 02472

T. 617.744.5187  
F. 617.491.3844




© MARYANN THOMPSON ARCHITECTS

REVIEW:




CHECKED BY:	INITIALS
PROJECT MANAGER	
ARCHITECT	
OWNER	

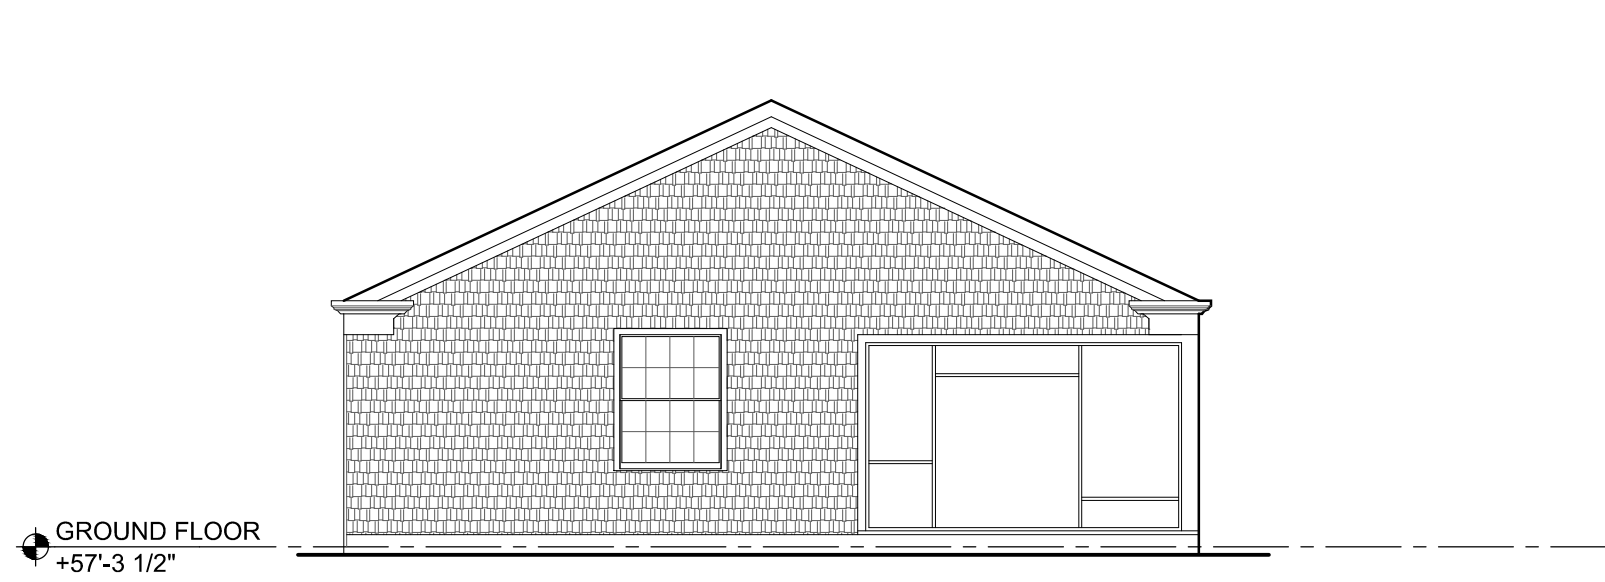



**01 PARTIAL WEST ELEVATION**  
SCALE: 1/8"=1'-0"

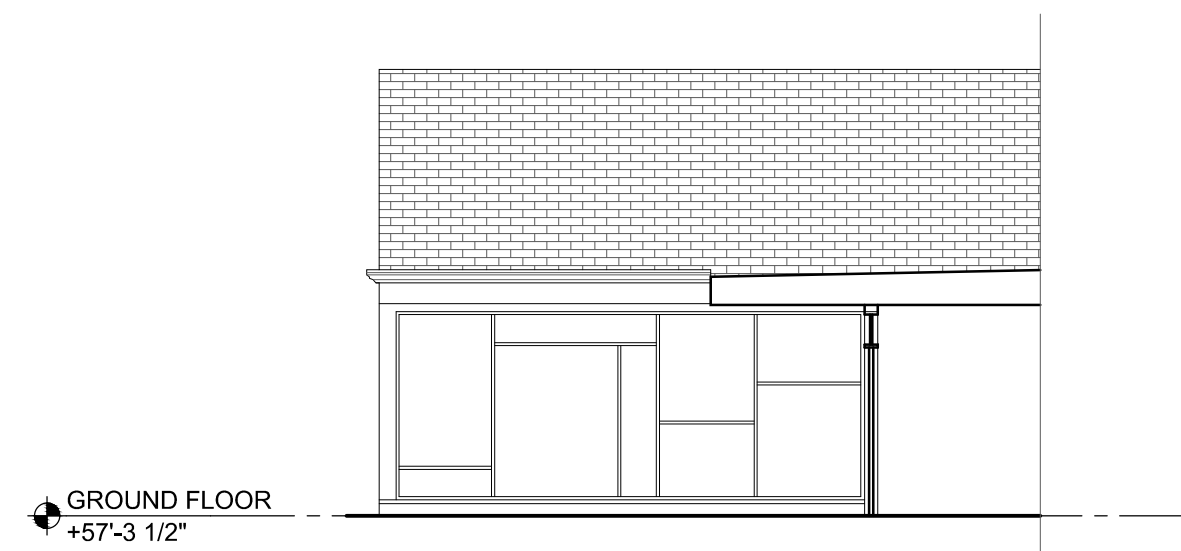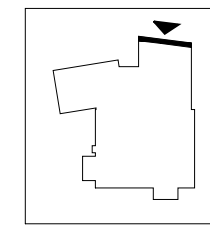 




**02 PARTIAL SOUTH ELEVATION**  
SCALE: 1/8"=1'-0"

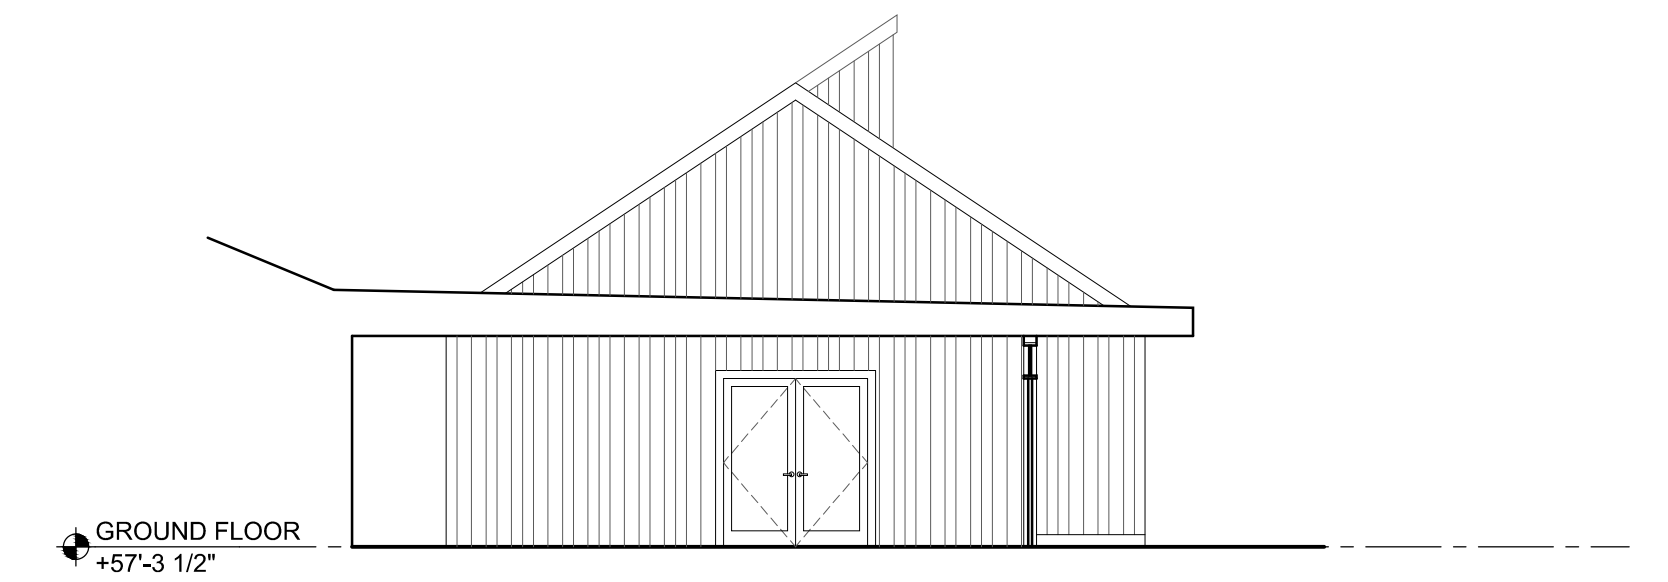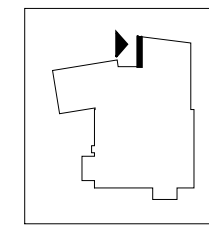 




**03 PARTIAL NORTH ELEVATION**  
SCALE: 1/8"=1'-0"

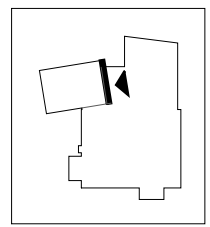 



**04 PARTIAL WEST ELEVATION**  
SCALE: 1/8"=1'-0"

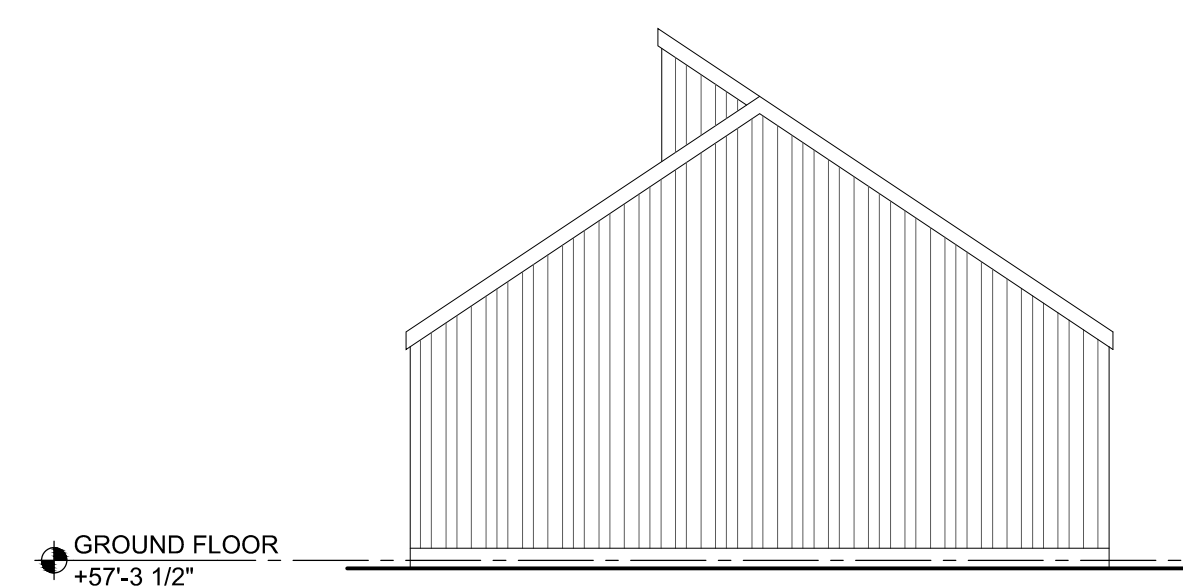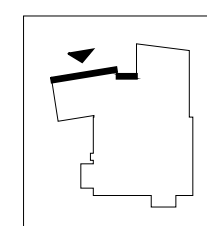 

**05 PARTIAL SOUTH ELEVATION**  
SCALE: 1/8"=1'-0"

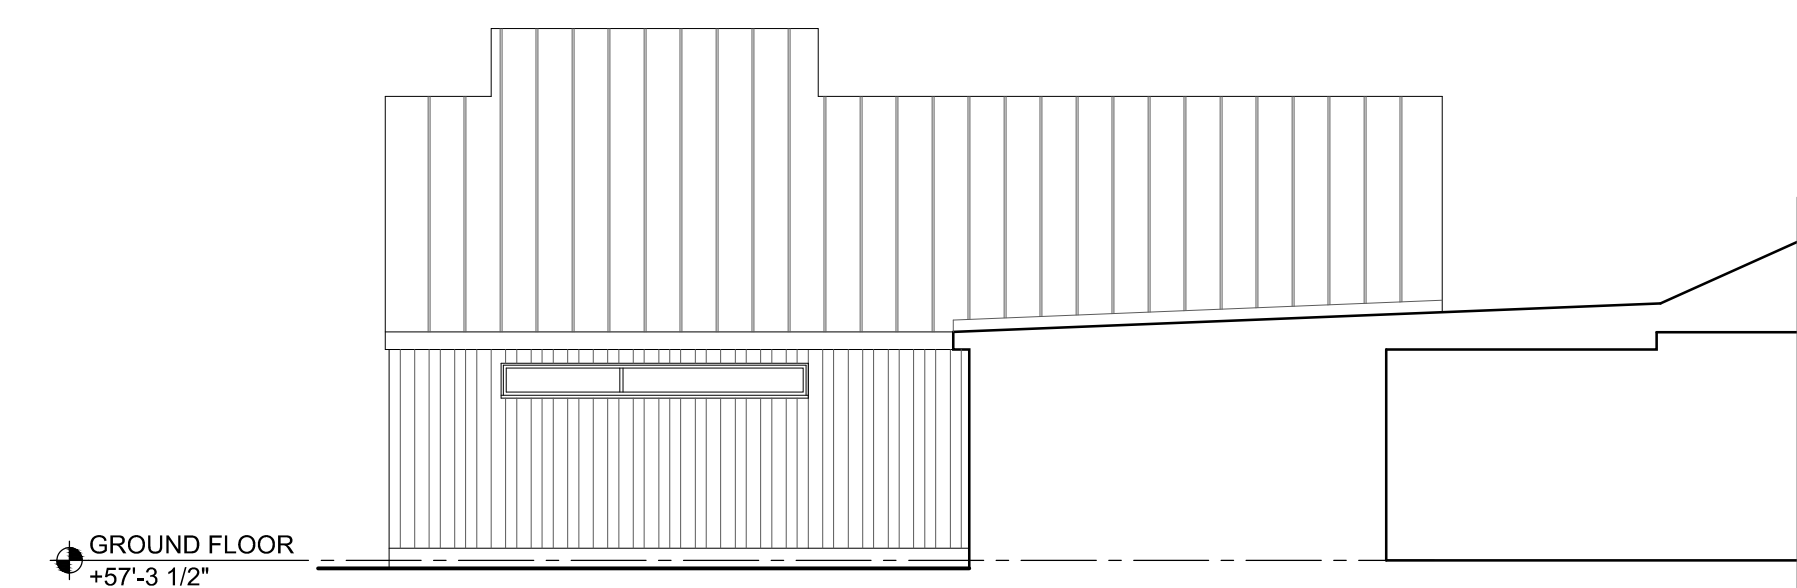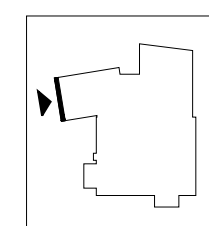 

**06 PARTIAL EAST ELEVATION**  
SCALE: 1/8"=1'-0"

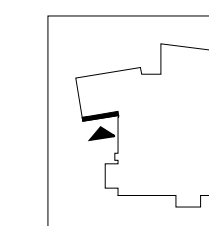 

VINEYARD HAVEN PUBLIC LIBRARY  
200 MAIN ST., VINEYARD HAVEN, MA 02568

CONTRACTOR:

ENGINEER:

REVISIONS:

NO.	SET	DATE

CURRENT ISSUE:

SET	DATE
SCHEMATIC DESIGN	09.05.19


SCALE:

DRAWING TITLE:


EXTERIOR ELEVATIONS

A2.01

REVIEW:	
CHECKED BY:	INITIALS
PROJECT MANAGER	
ARCHITECT	
OWNER	

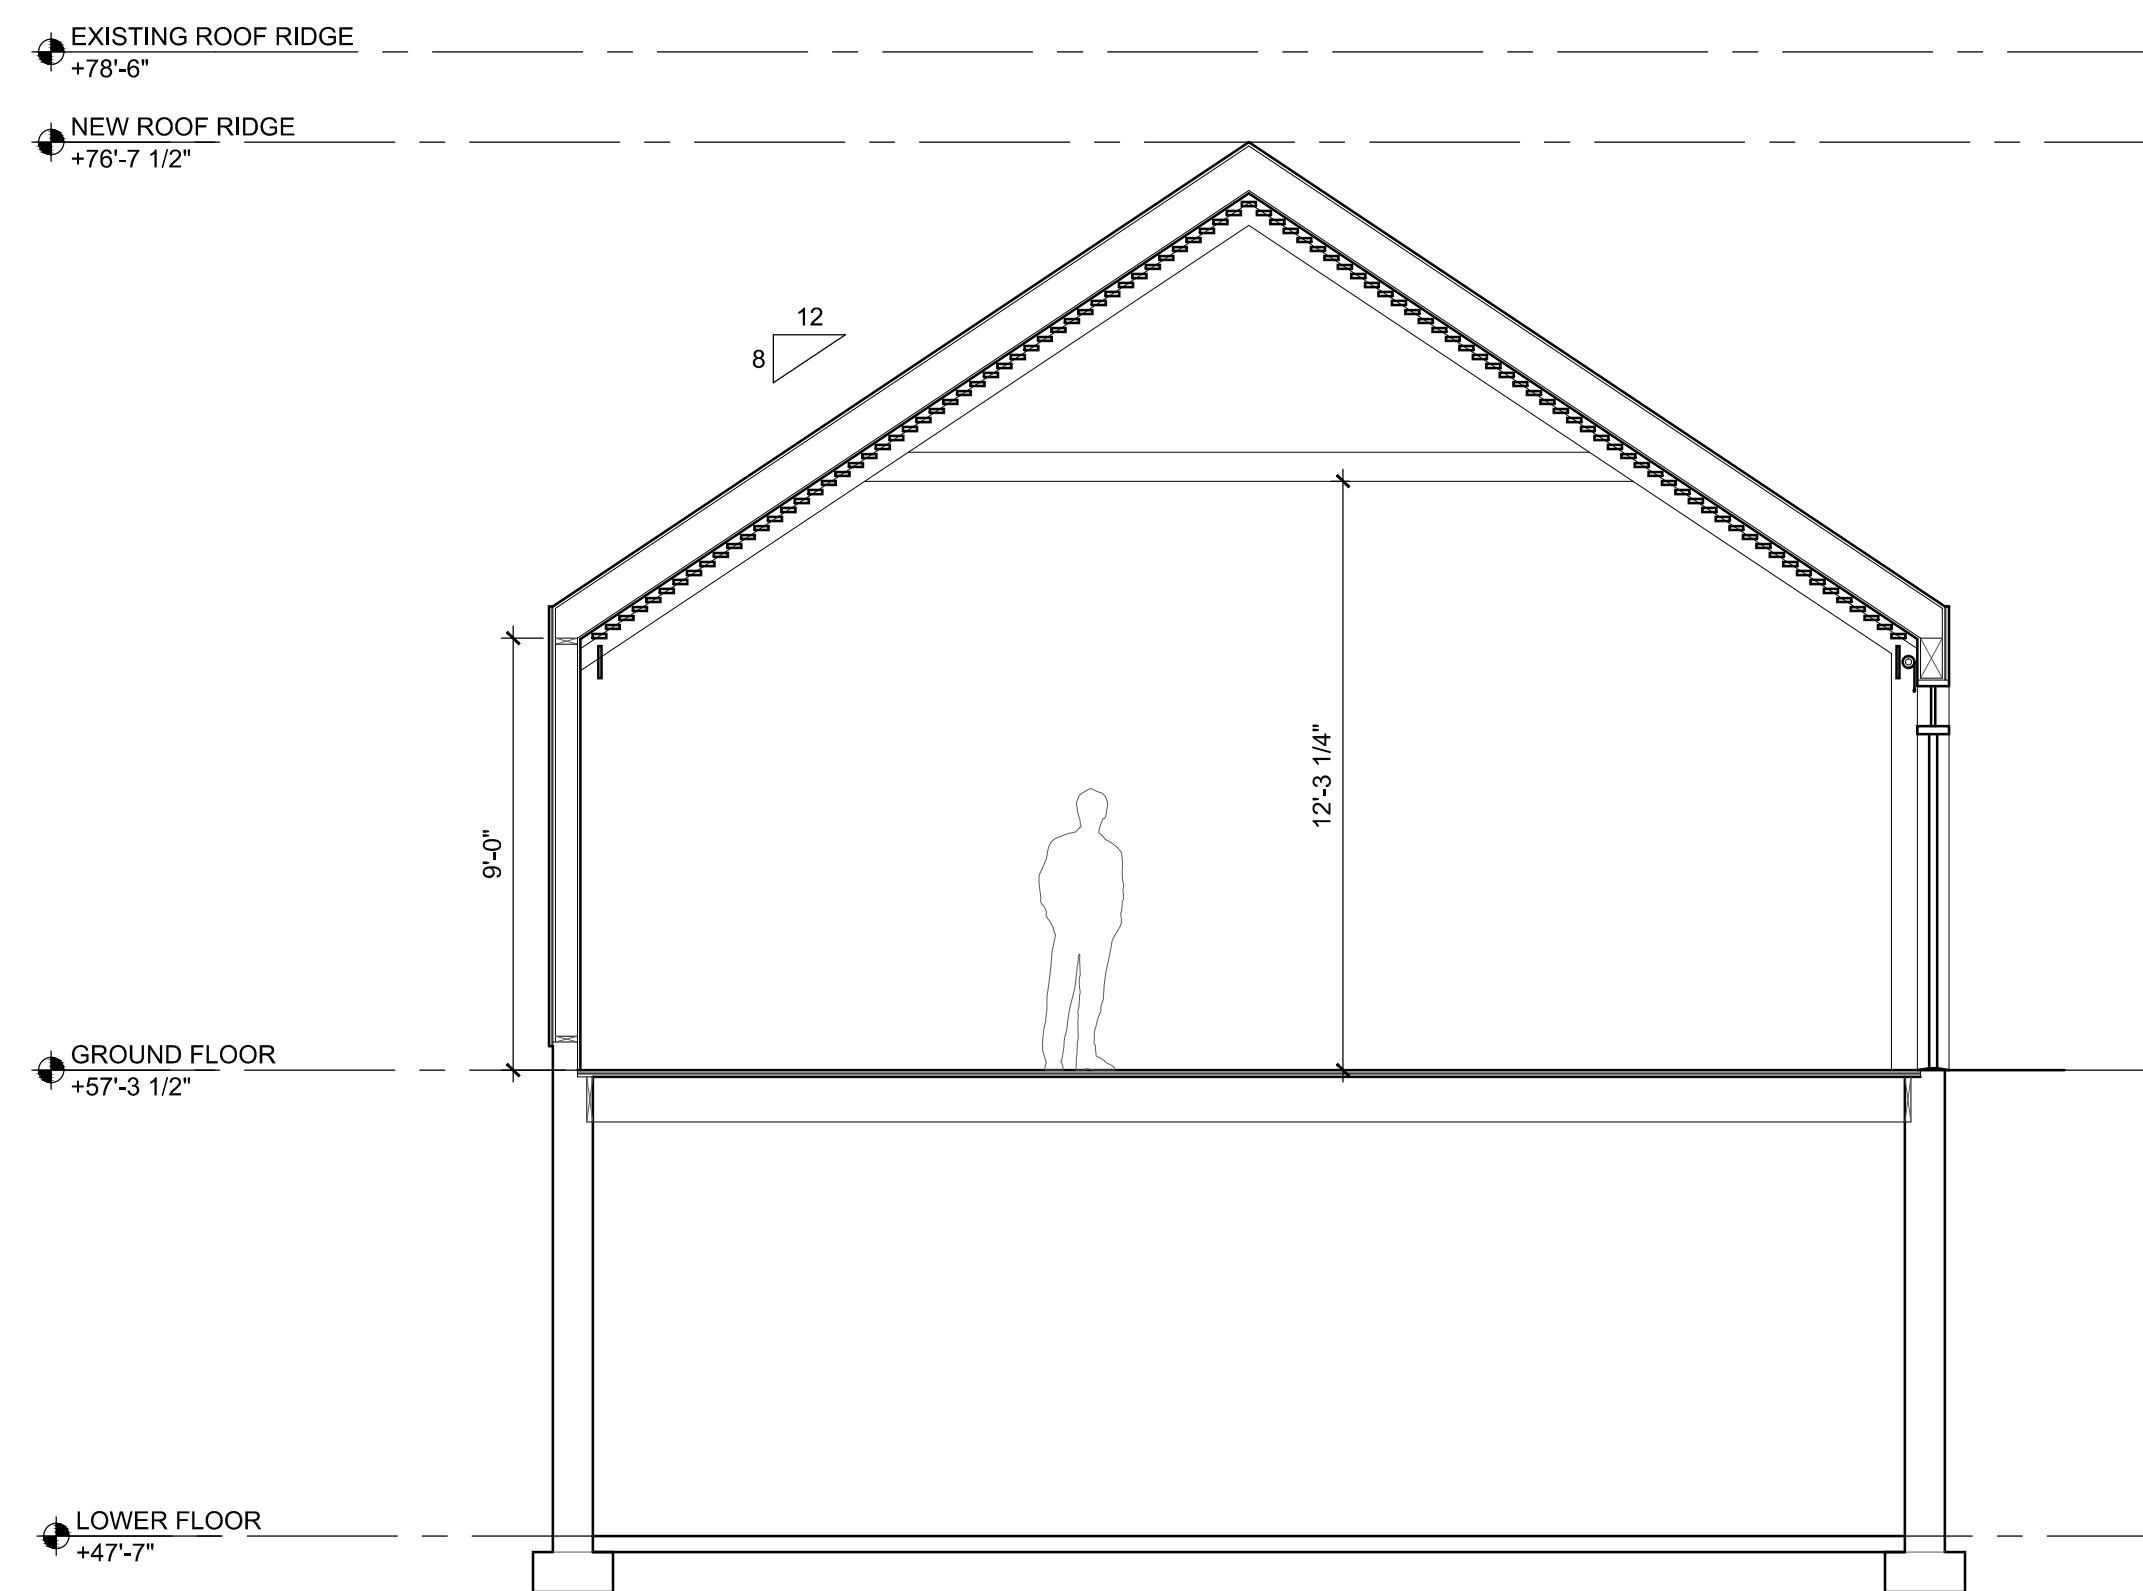

**01** E-W CROSS SECTION  
 SCALE: 1/4"=1'-0"  
 0' 2' 4' 8' 16'

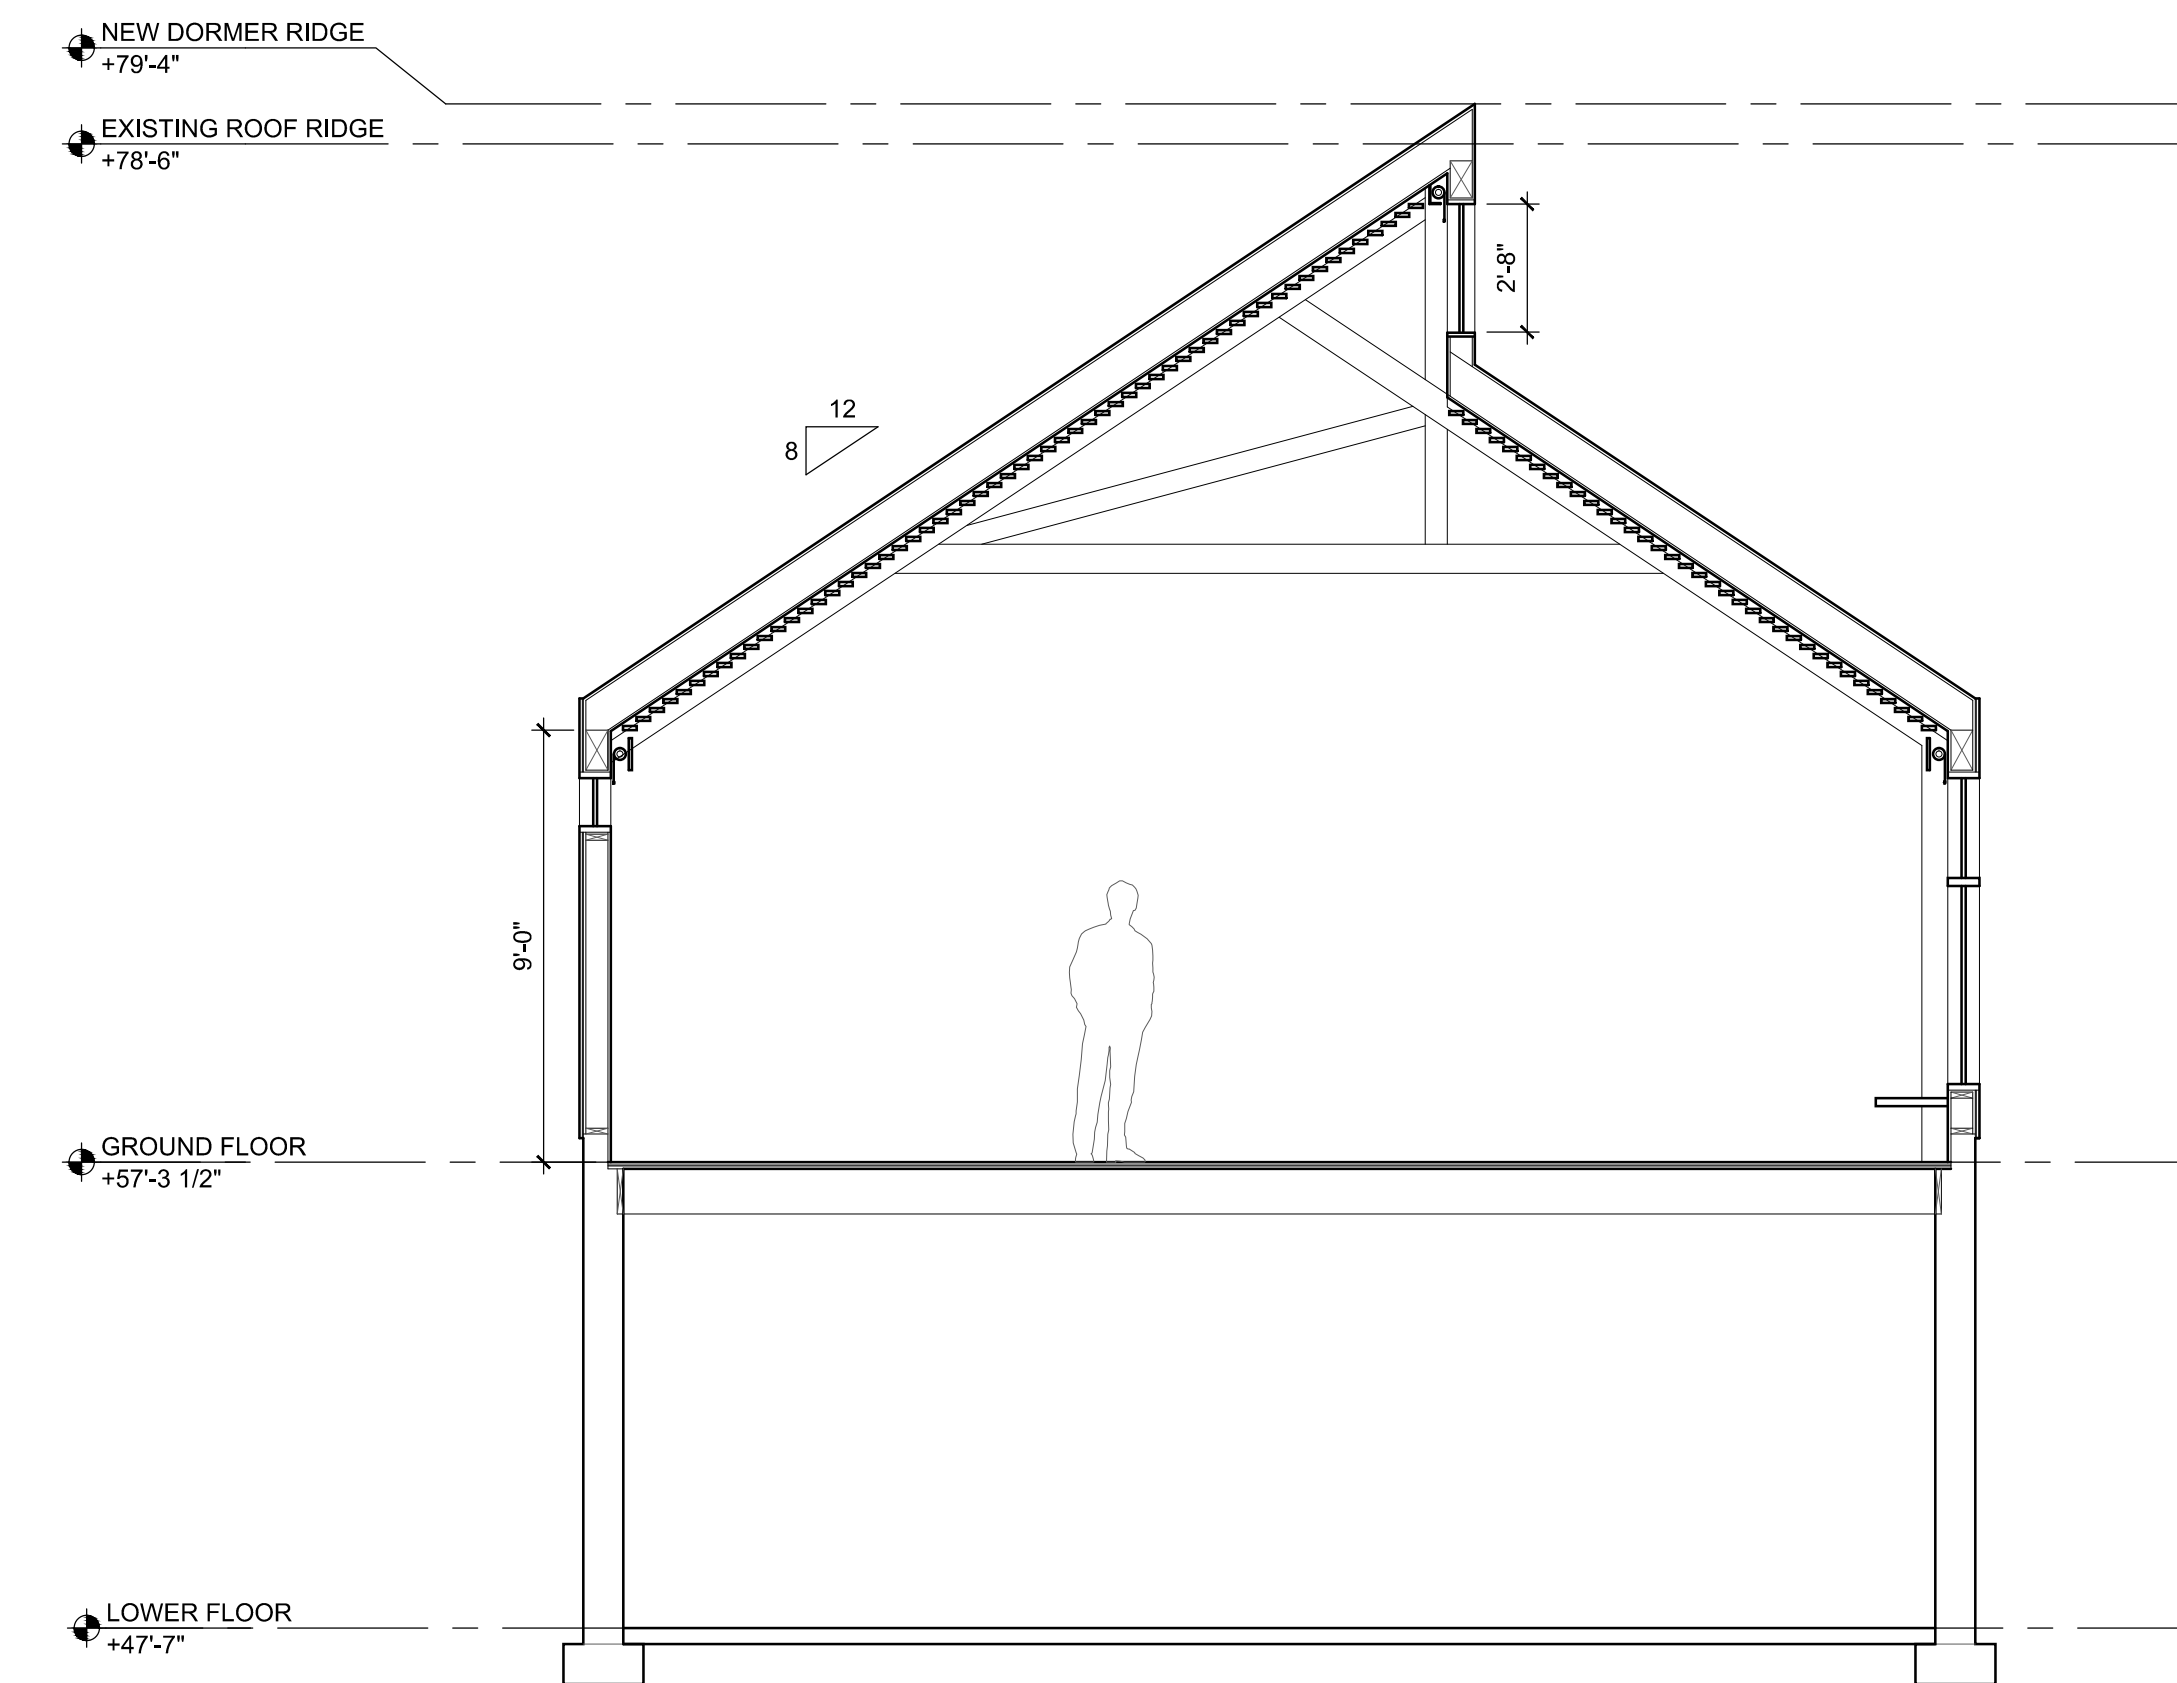

**02** E-W CROSS SECTION  
 SCALE: 1/4"=1'-0"  
 0' 2' 4' 8' 16'

CONTRACTOR:

ENGINEER:

REVISIONS:	
NO.	DATE

CURRENT ISSUE:


SET	DATE
SCHEMATIC DESIGN	09.05.19

DRAWING TITLE:

BUILDING SECTIONS

MARYANN THOMPSON ARCHITECTS  
 741 MOUNT AUBURN ST  
 WATERTOWN MA 02472  
 T. 617.744.5187  
 F. 617.491.3844  
 © MARYANN THOMPSON ARCHITECTS

REVIEW:  
 CHECKED BY: \_\_\_\_\_ INITIALS \_\_\_\_\_  
 PROJECT MANAGER  
 ARCHITECT  
 OWNER

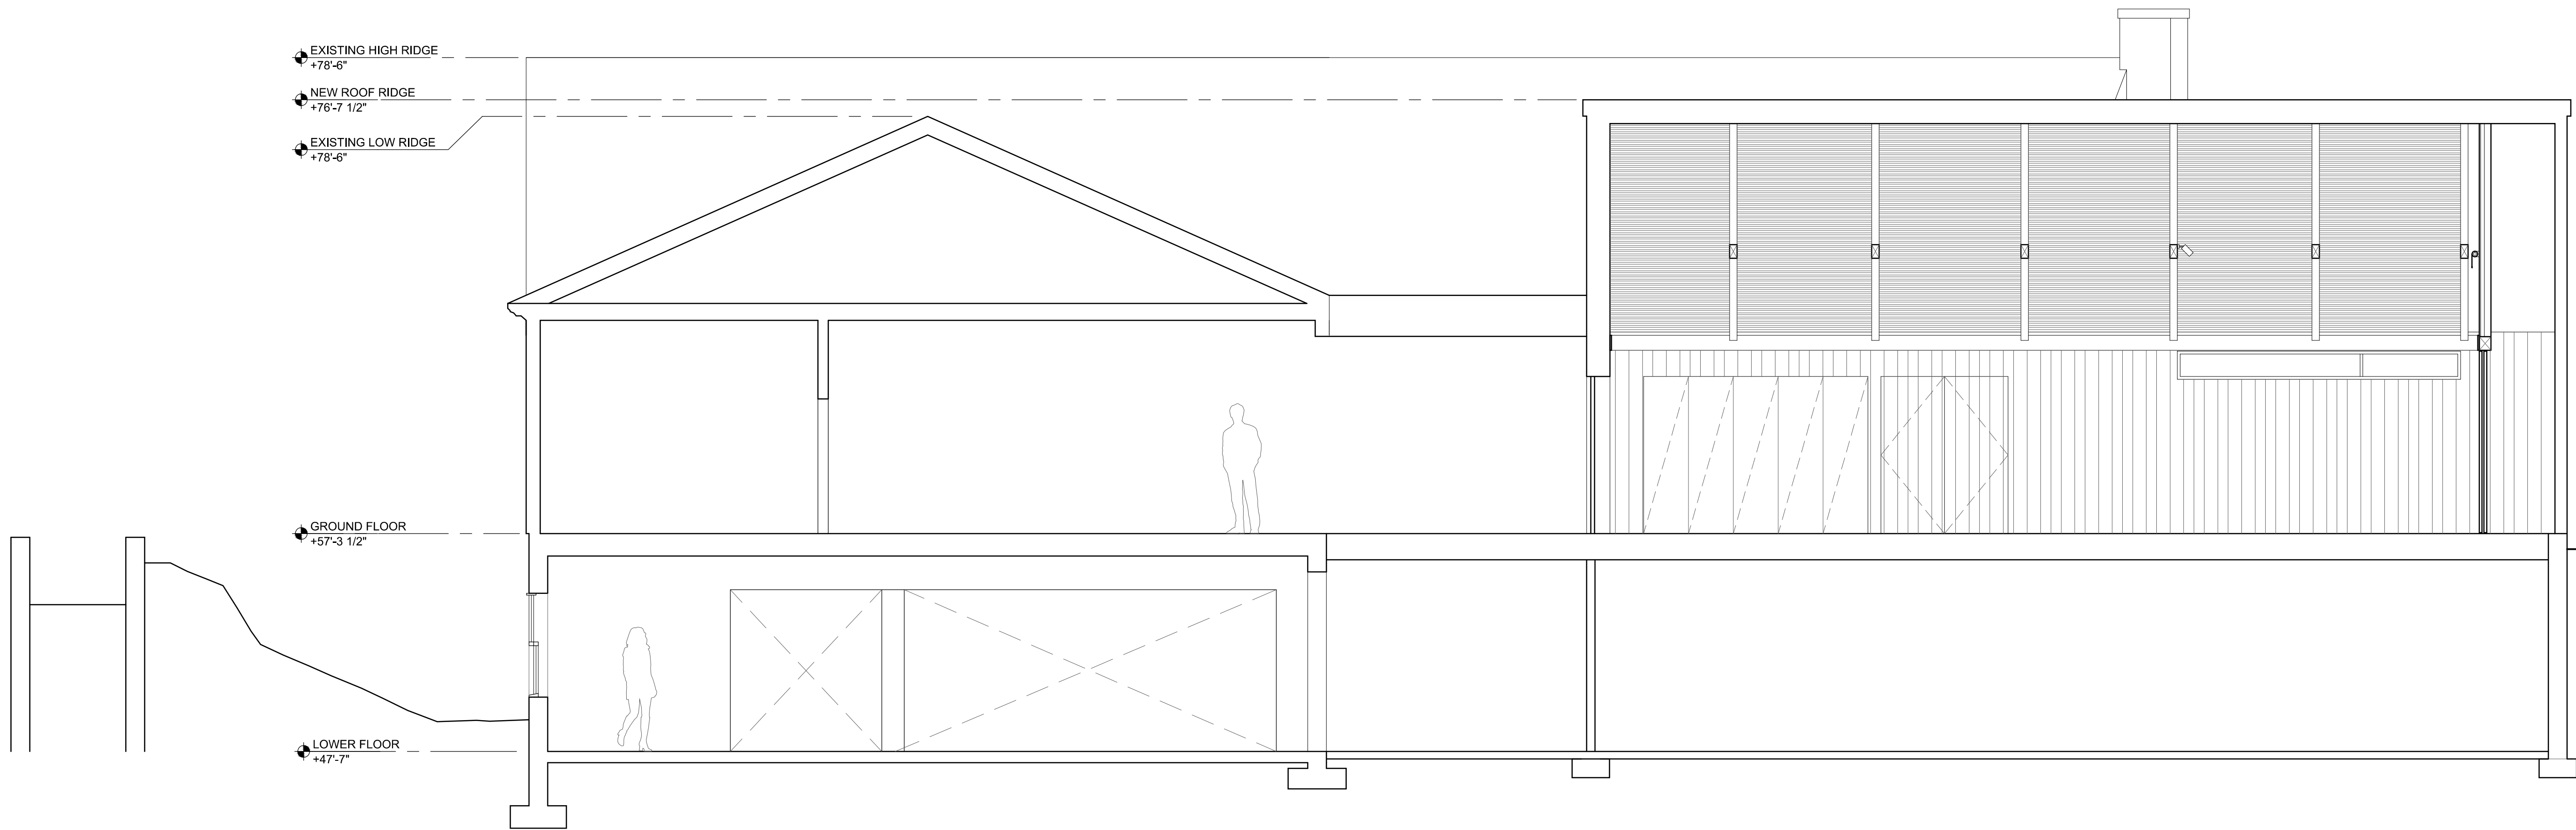

EXISTING HIGH RIDGE  
 +78'-6"  
 NEW ROOF RIDGE  
 +76'-7 1/2"  
 EXISTING LOW RIDGE  
 +78'-6"

GROUND FLOOR  
 +57'-3 1/2"

LOWER FLOOR  
 +47'-7"

01 N-S LONGITUDINAL SECTION  
 SCALE: 1/4"=1'-0"  
 0' 2' 4' 8' 16'

VINEYARD HAVEN PUBLIC LIBRARY  
 200 MAIN ST., VINEYARD HAVEN, MA 02568

CONTRACTOR:

ENGINEER:

REVISIONS:

NO.	SET	DATE

CURRENT ISSUE:

SET	DATE
SCHEMATIC DESIGN	09.05.19

SCALE:

DRAWING TITLE:

BUILDING SECTIONS

A3.01